

in partnership with



**Nottinghamshire
County Council**

Your ref:

My ref: H/JLB/SHELFORDROAD/
01

Date: 28th January 2025
2450174

Dear Sir / Madam,

**SHELFORD ROAD, RADCLIFFE-ON-TRENT - PROPOSED ZEBRA CROSSING – STAGE TWO
CONSULTATION**

Via East Midlands Ltd is working on behalf of Nottinghamshire County Council to deliver highway services in Nottinghamshire. Nottinghamshire County Council have received requests to install a zebra crossing on Shelford Road, Radcliffe-On-Trent in between New Road and Rushcliffe Avenue, with the aim to assist pedestrians crossing the road to access local amenities and for commuters using the nearby Radcliffe Train Station.

The zebra crossing will have a controlled area, indicated by zig-zag markings, along the carriageway where parking and loading will be prohibited.

As required under Section 23 of the Road Traffic Regulation Act 1984 (zebra crossing), I hereby enclose for your attention the statutory public notice stating the County Council's intention to introduce the zebra crossing on Shelford Road, Radcliffe-On-Trent.

Further to the initial consultation letter of the 2nd December 2024, the next stage of the consultation is to publicly advertise the scheme. The advert will be published in the Nottingham Post and notices will be fixed on site. A plan showing the extents of the 'No Stopping or No Loading At Any Time' restrictions (Zig-Zag lines) is attached (Drawing Number 2450174-VIA-HGN-ZZ-DR-CH-0001) along with a copy of the site notice.

Any objections should clearly state the reasons for the objections and should reach us in writing, either by letter or email, by **28th February 2025**. If the objection cannot be resolved, it will be reported through the County Council's procedures at the appropriate time

Cont'd

www.viaem.co.uk • Tel: 0115 804 2100

Bilsthorpe Depot, Bilsthorpe Business Park, Bilsthorpe,
Nottinghamshire NG22 8ST

Via East Midlands Limited. Registered in England no. 09903246

Any details you provide may be shared with Nottinghamshire County Council as appropriate. If you'd like to find out more about how we use your data, please see our Privacy Notice:
www.viaem.co.uk/privacy-notice-for-the-public/

Yours faithfully,

Please Scan QR Code:

Via East Midlands Improvement Team

Via East Midlands Ltd

Tel: 0115 8043700

Email: tmconsultation@viaem.co.uk



PROVISION OF ZEBRA CROSSING ON SHELFORD ROAD, RADCLIFFE-ON-TRENT

NOTICE IS HEREBY GIVEN that the Nottinghamshire County Council in exercise of its powers under Section 23 of the Road Traffic Regulation Act 1984 proposes to install a zebra crossing on Shelford Road, Radcliffe-On-Trent in the Borough of Rushcliffe in between New Road and Rushcliffe Avenue.

1. The proposals will incorporate a controlled area, indicated by zig-zag markings along the carriageway where **parking, stopping and loading will be prohibited**. The extents of the controlled areas are:-

SHELFORD ROAD, RADCLIFFE-ON-TRENT (the north-west side)

- From a point opposite a point 5 metres north-east of its junction with New Road in a south-westerly direction for 46 metres.

SHELFORD ROAD, RADCLIFFE-ON-TRENT (the south-east side)

- From a point 5 metres north-east of its junction with New Road in a south-westerly direction for 46 metres.

The crossing is being installed with the aim to assist pedestrians crossing the road to access local amenities and for commuters using the nearby Radcliffe Train Station. Further details can be found by visiting the County Council's website (<https://consult.nottinghamshire.gov.uk>)

Any objections should clearly state the reasons for the objections and should reach us in writing at tmconsultation@viaem.co.uk (quoting ref: Shelford Road, Radcliffe-On-Trent) and must be received by the **28th February 2025**.


Any details you provide may be shared with Nottinghamshire County Council as appropriate. If you'd like to find out more about how we use your data, please see our Privacy Notice: www.viaem.co.uk/privacy-notice-for-the-public/

This Notice is dated: 28th January 2025 (JLB).

**Improvements Design Team,
Via East Midlands Ltd,
Bilsthorpe Depot
Bilsthorpe Business Park
Bilsthorpe
Nottinghamshire
NG22 8ST**

Please Scan QR Code:



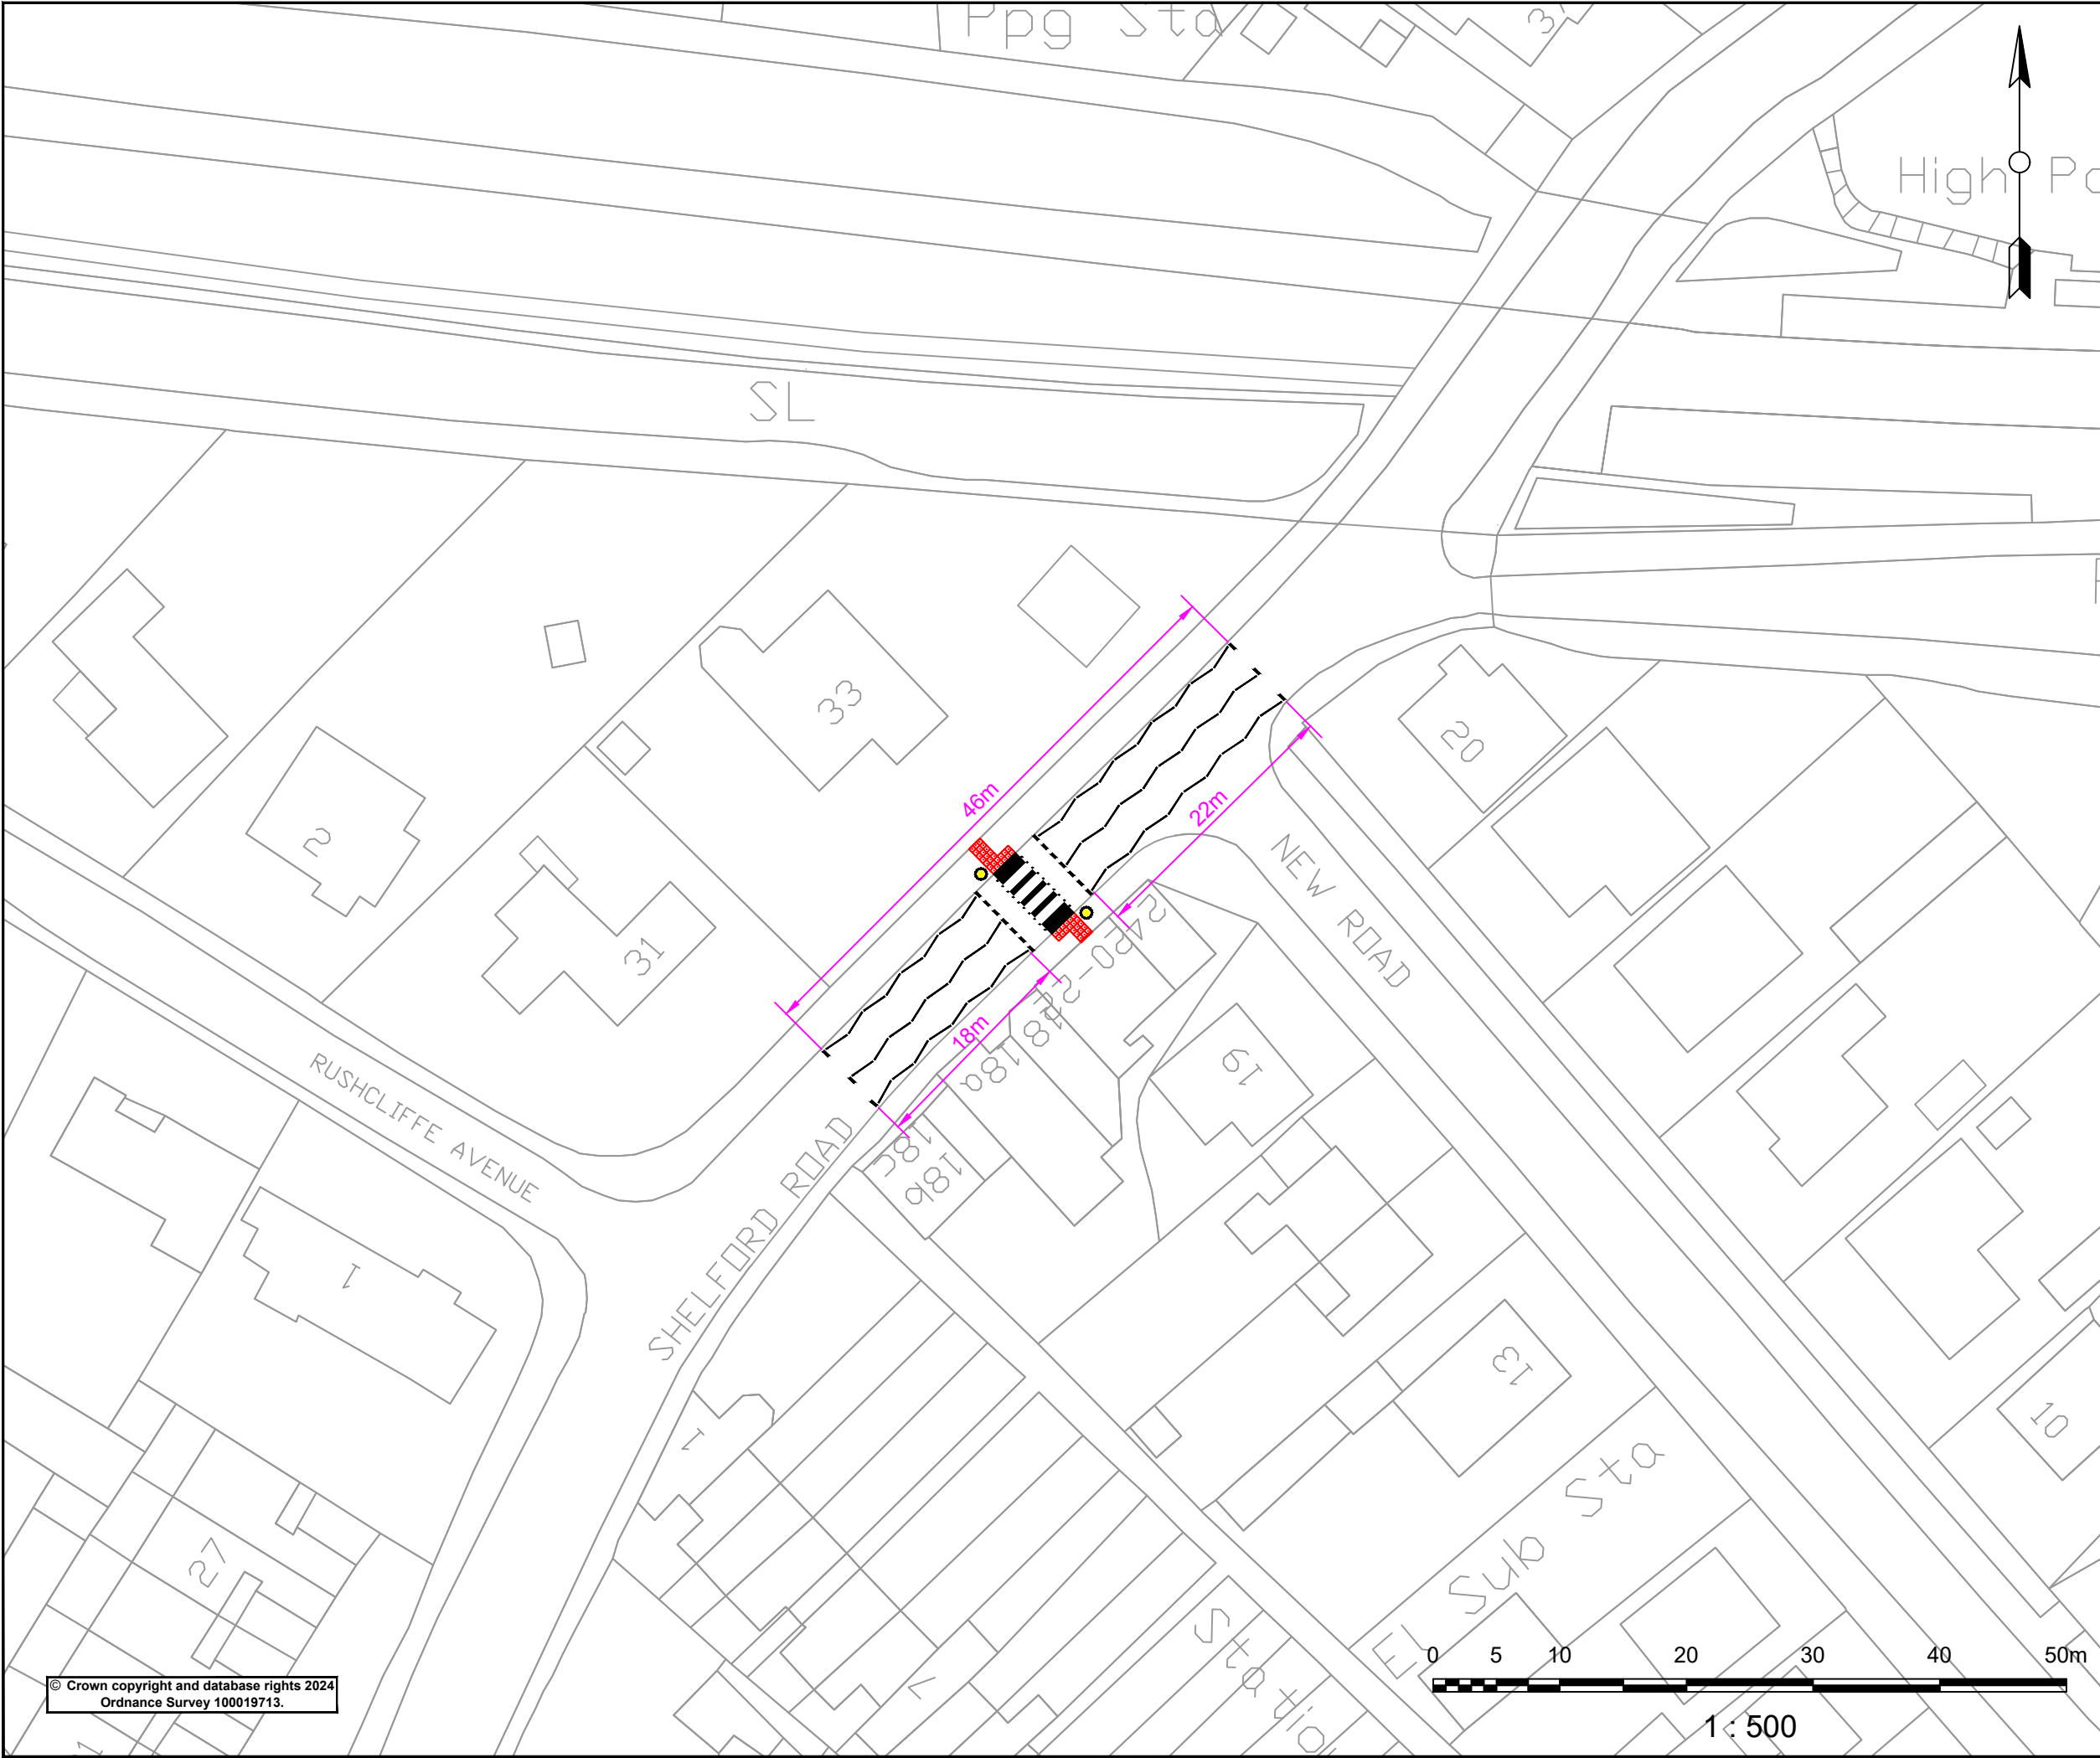



NOTES

- This drawing is to be read in conjunction with all other relevant drawings, details and specifications.
- Do not scale from this drawing.
- All measurements are given in metres unless otherwise stated.

KEY

Proposed Tactiles

Proposed Belisha Beacons

| Rev | Description | Drawn | Ch'kd | Auth | Date |
|-----|-------------|-------|-------|------|------|
| | | | | | |
| | | | | | |
| | | | | | |
| | | | | | |

Project

Zebra Crossing, Shelford Road

Project No.
TP2450174

Drawing Title

Proposed Zebra Crossing

| Status Code | Drawing Suitability | Revision |
|-------------|--------------------------|----------|
| S2 | SUITABLE FOR INFORMATION | PO1 |

| Scale (@A3) | Drawn | Date |
|-------------|-------|------------|
| 1:500 | ST | 04/11/24 |
| | BM | 08/11/2024 |
| | BH | 11/11/2024 |

Project

Originator

Volume


Location

Type

Role

Number

2450174-VIA-HGN-ZZ-DR-CH-0001



www.viaem.co.uk Tel 0115 804 2100
Bilthorpe Depot, Bilthorpe Business Park,
Bilthorpe, Nottinghamshire, NG22 8ST

© Via East Midlands Limited, Registered in England no.09903246